


擷雲一莊壹樓各寢室平面圖

● 制水閥

12 600 13 360 14 660 15 540 16 540 17 660 18 300 19 720 20 360 21 660 22 540 23 540 24 660 25 360 26 360 27 540 28 660 29 360 30

A 360
B 660
C 540
D 300
D.5 540
E.5 660
F.9 360
G.3 300
G.6 540
H.5 660
I.7 360
J.4





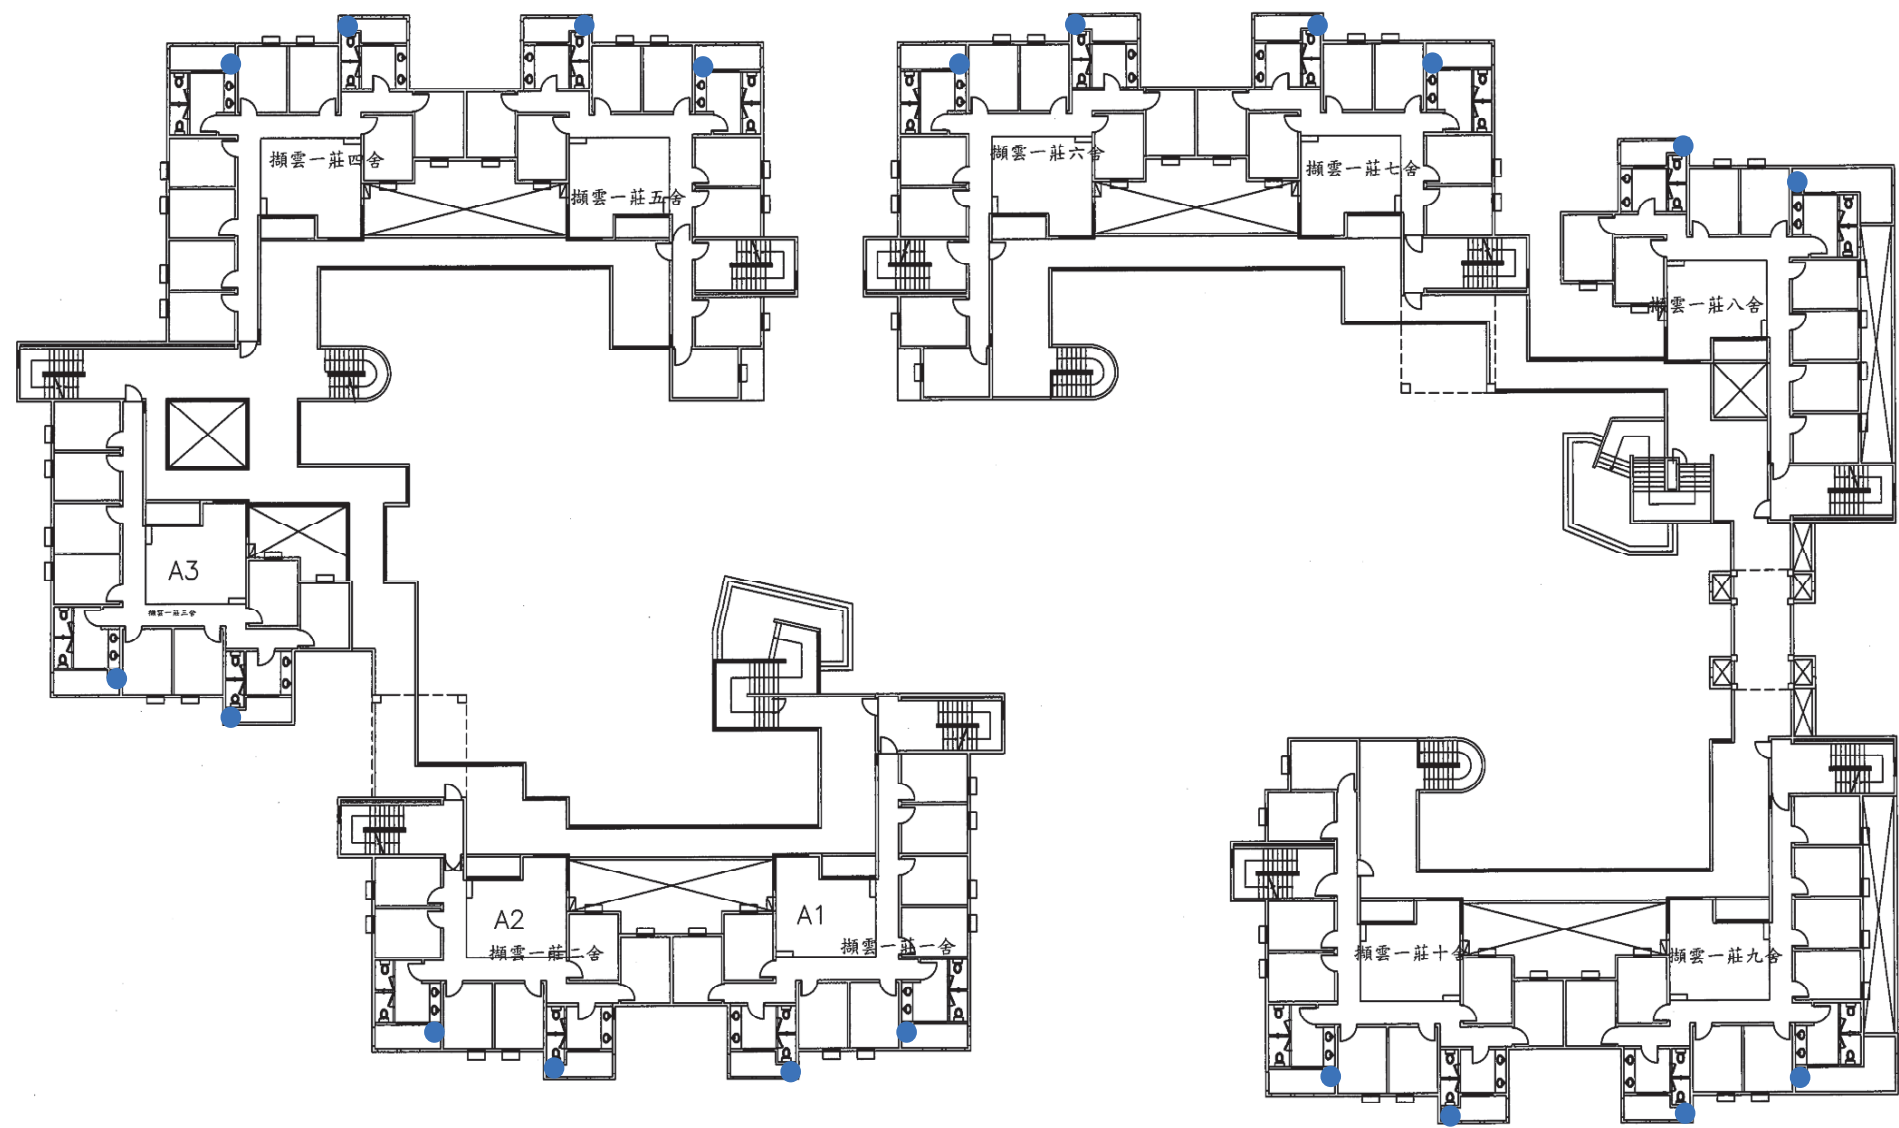


B.5 360
C 660
D.2 340
E.2 300
E.6 660
G.5 300
G.9 540
I.1 660
J.1 360
J.8


360 660 660 360 660 540 540 660 360 1560 360 660 540 23.6 24.2 25.5 27

Yunyun Yi Zhuang Er Lou Qian Shi Ping Mian Tu

● 制水閥

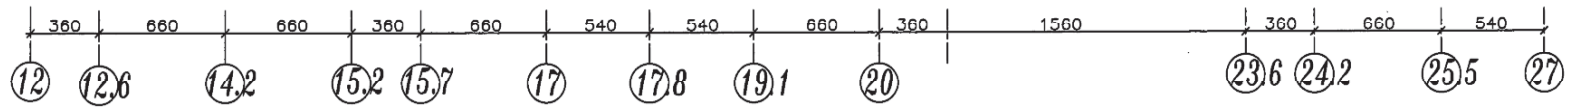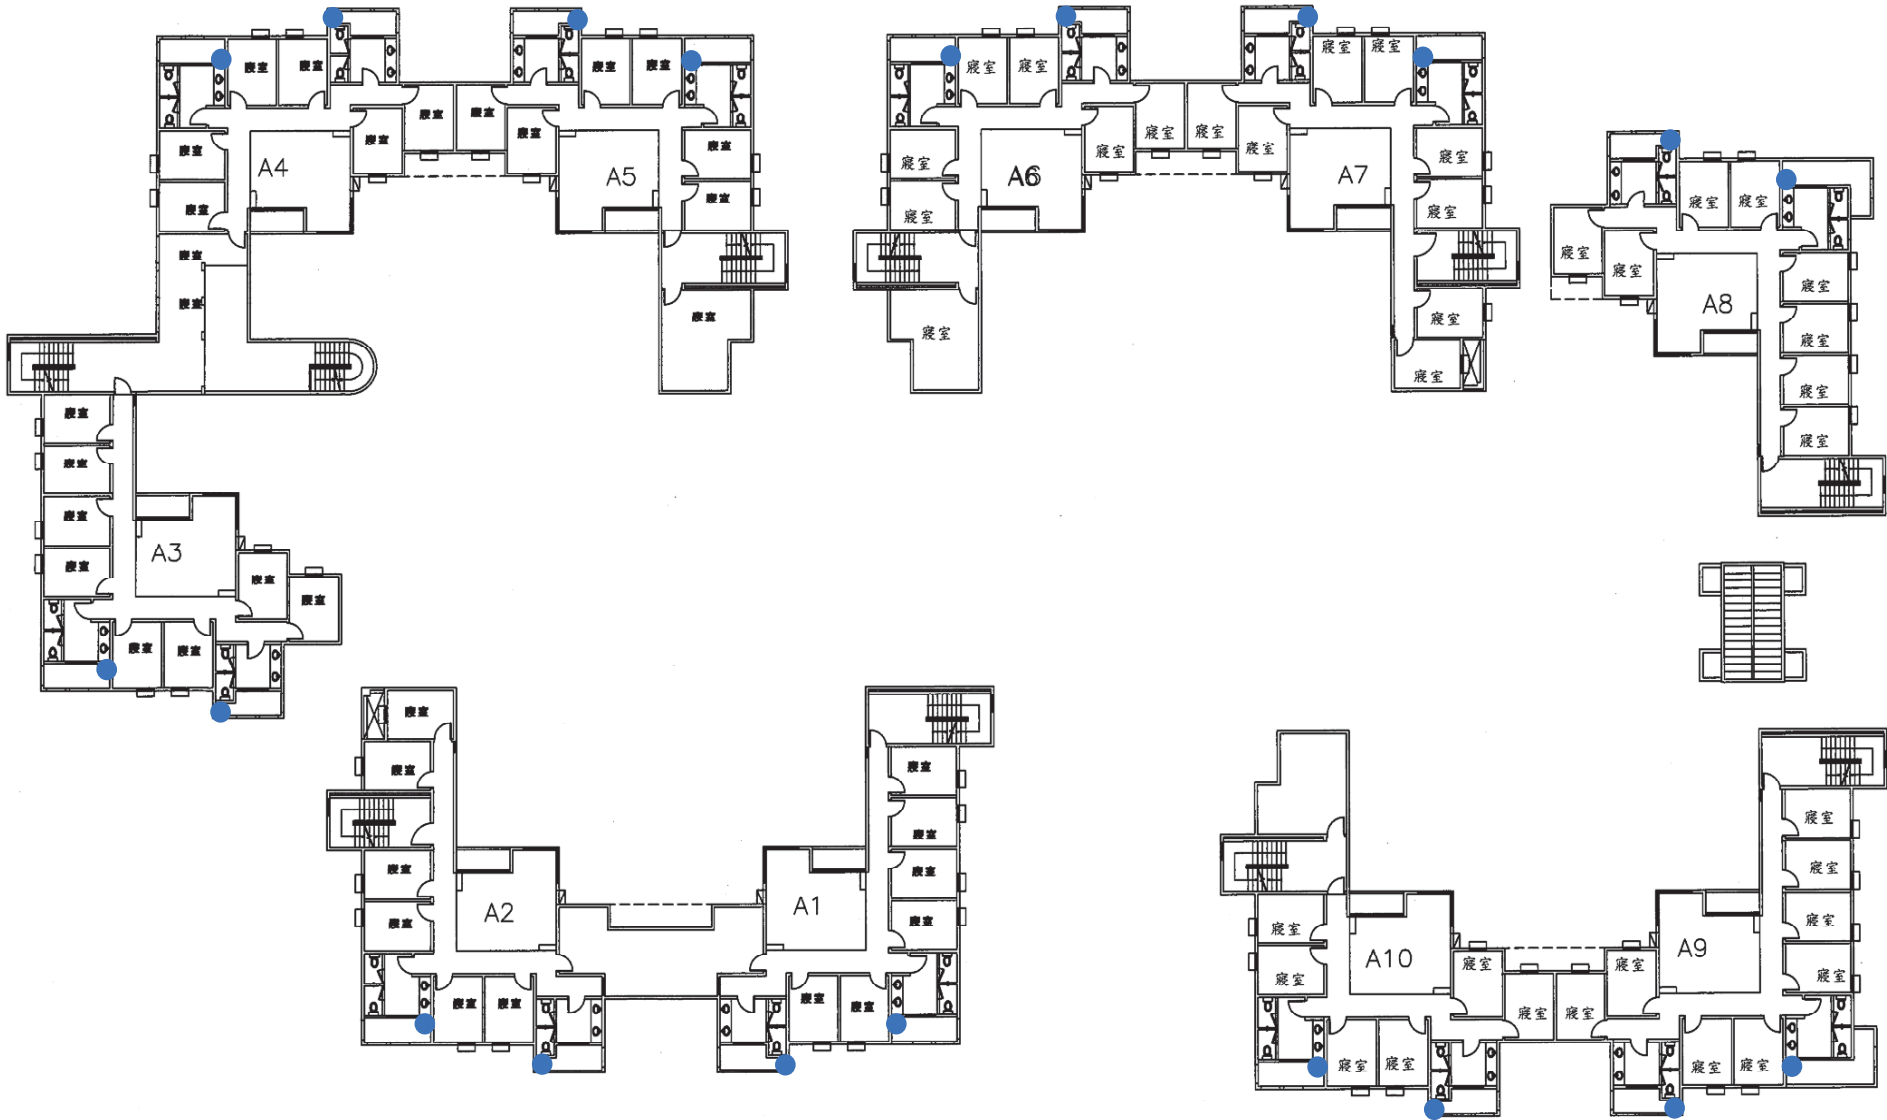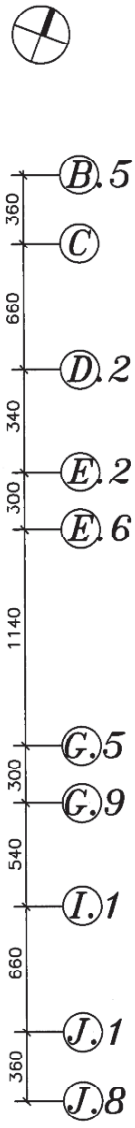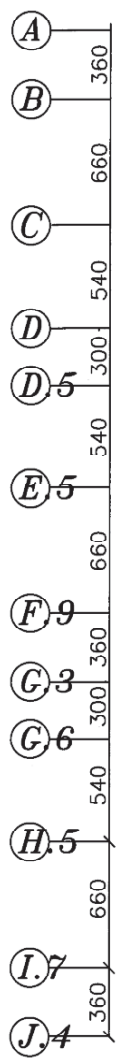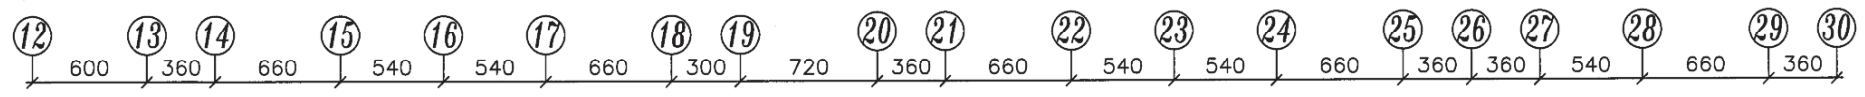


擷雲一莊三樓寢室平面圖 ● 制水閥

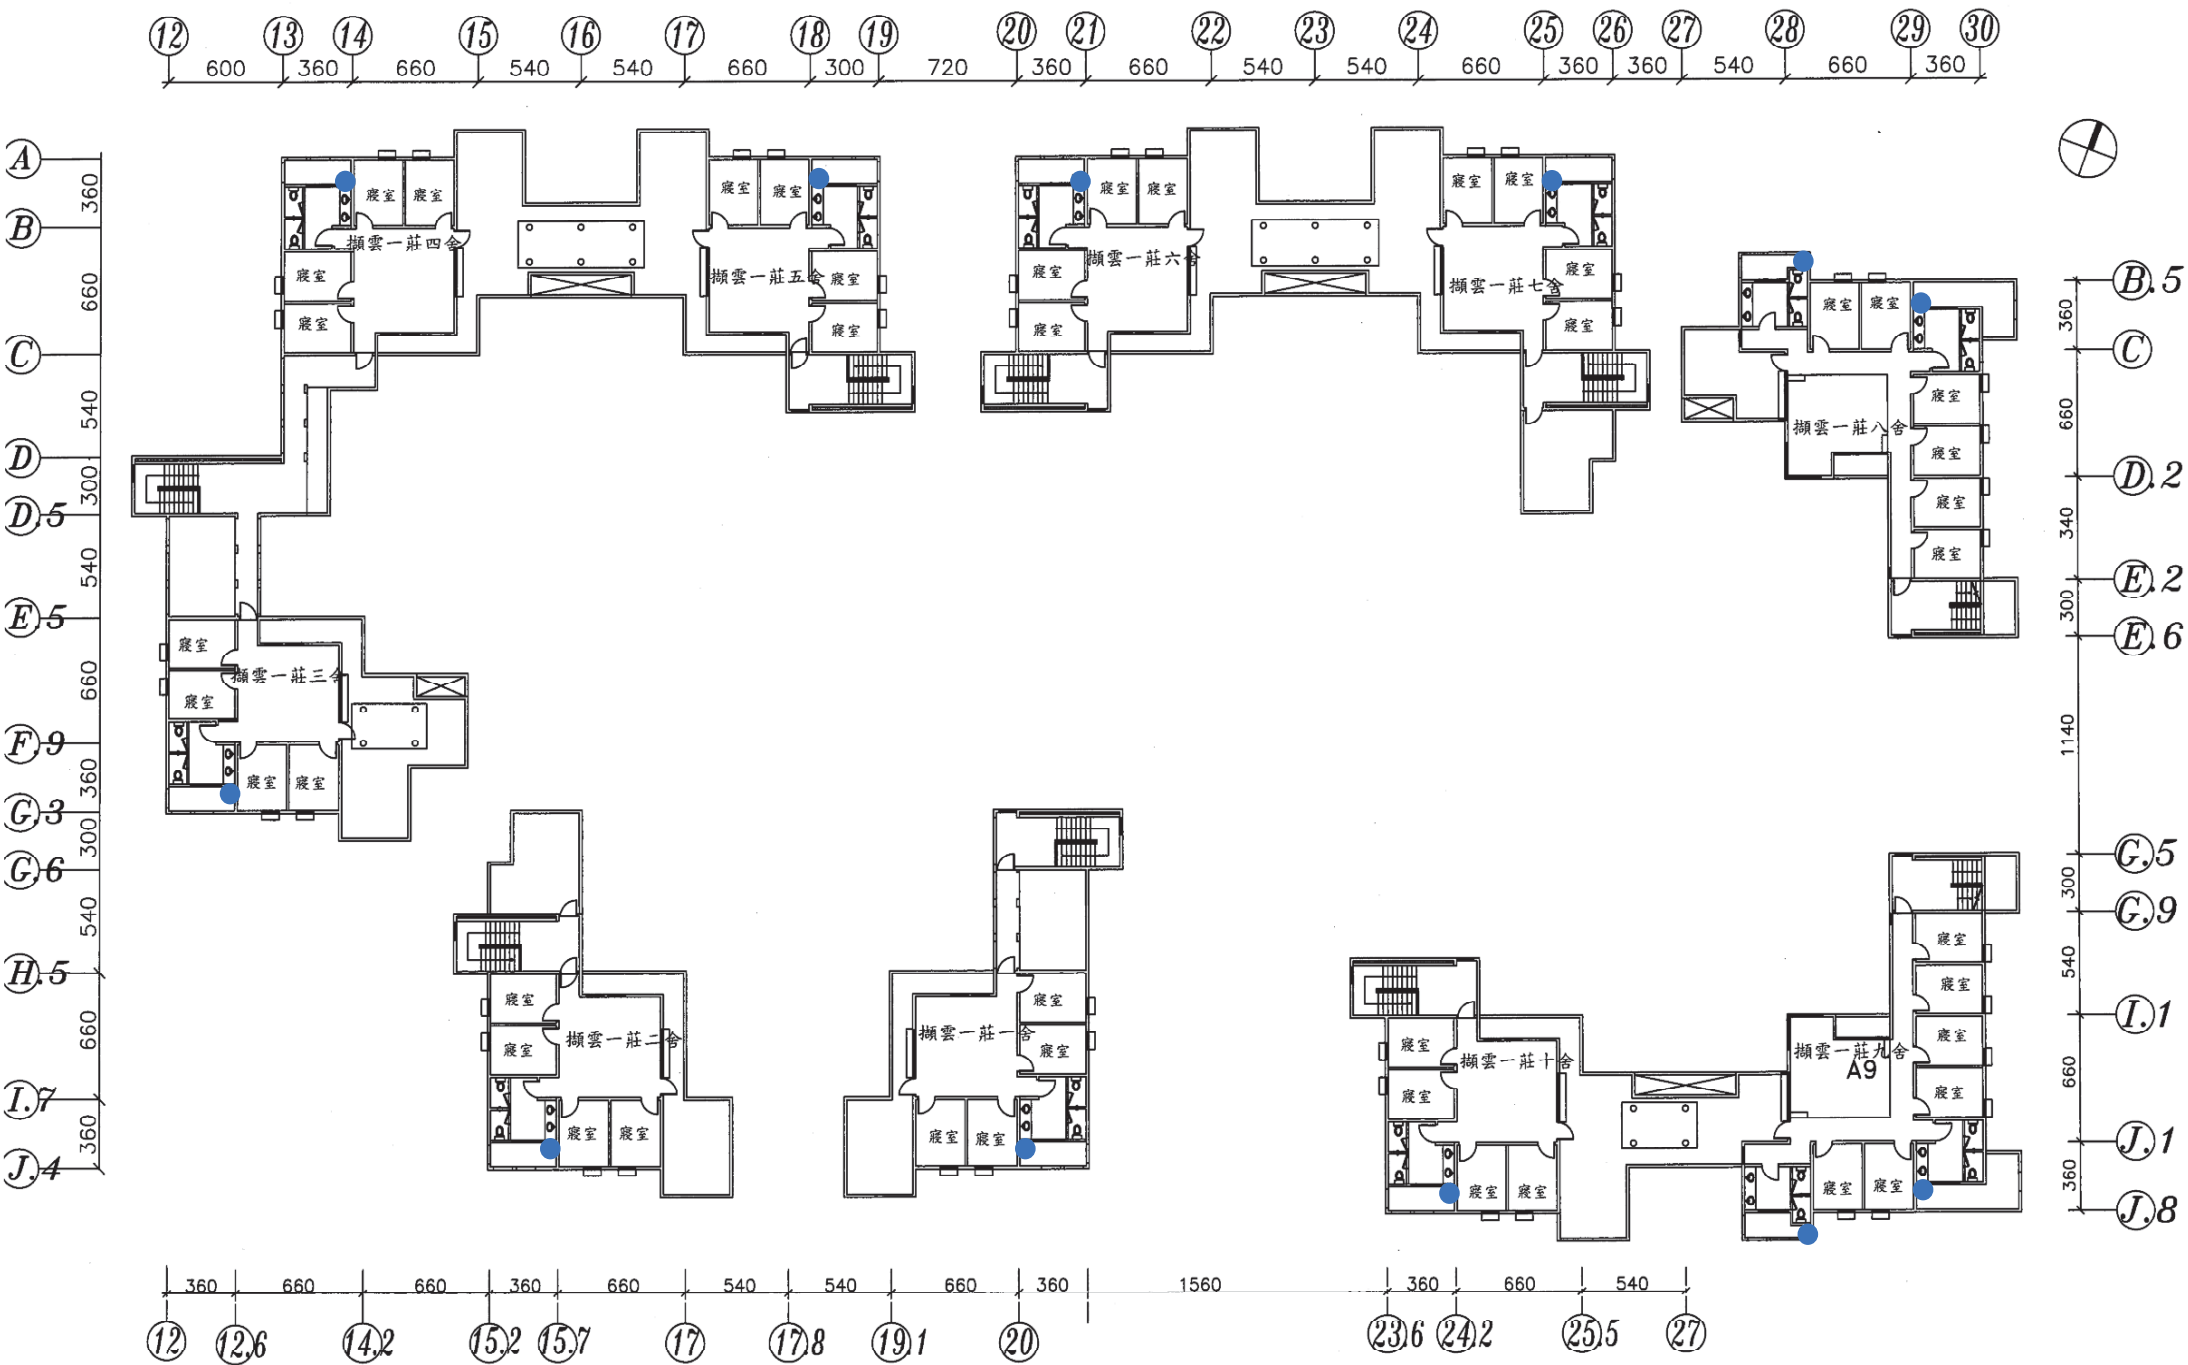


棚雲一莊四樓寢室平面圖


● 制水閥

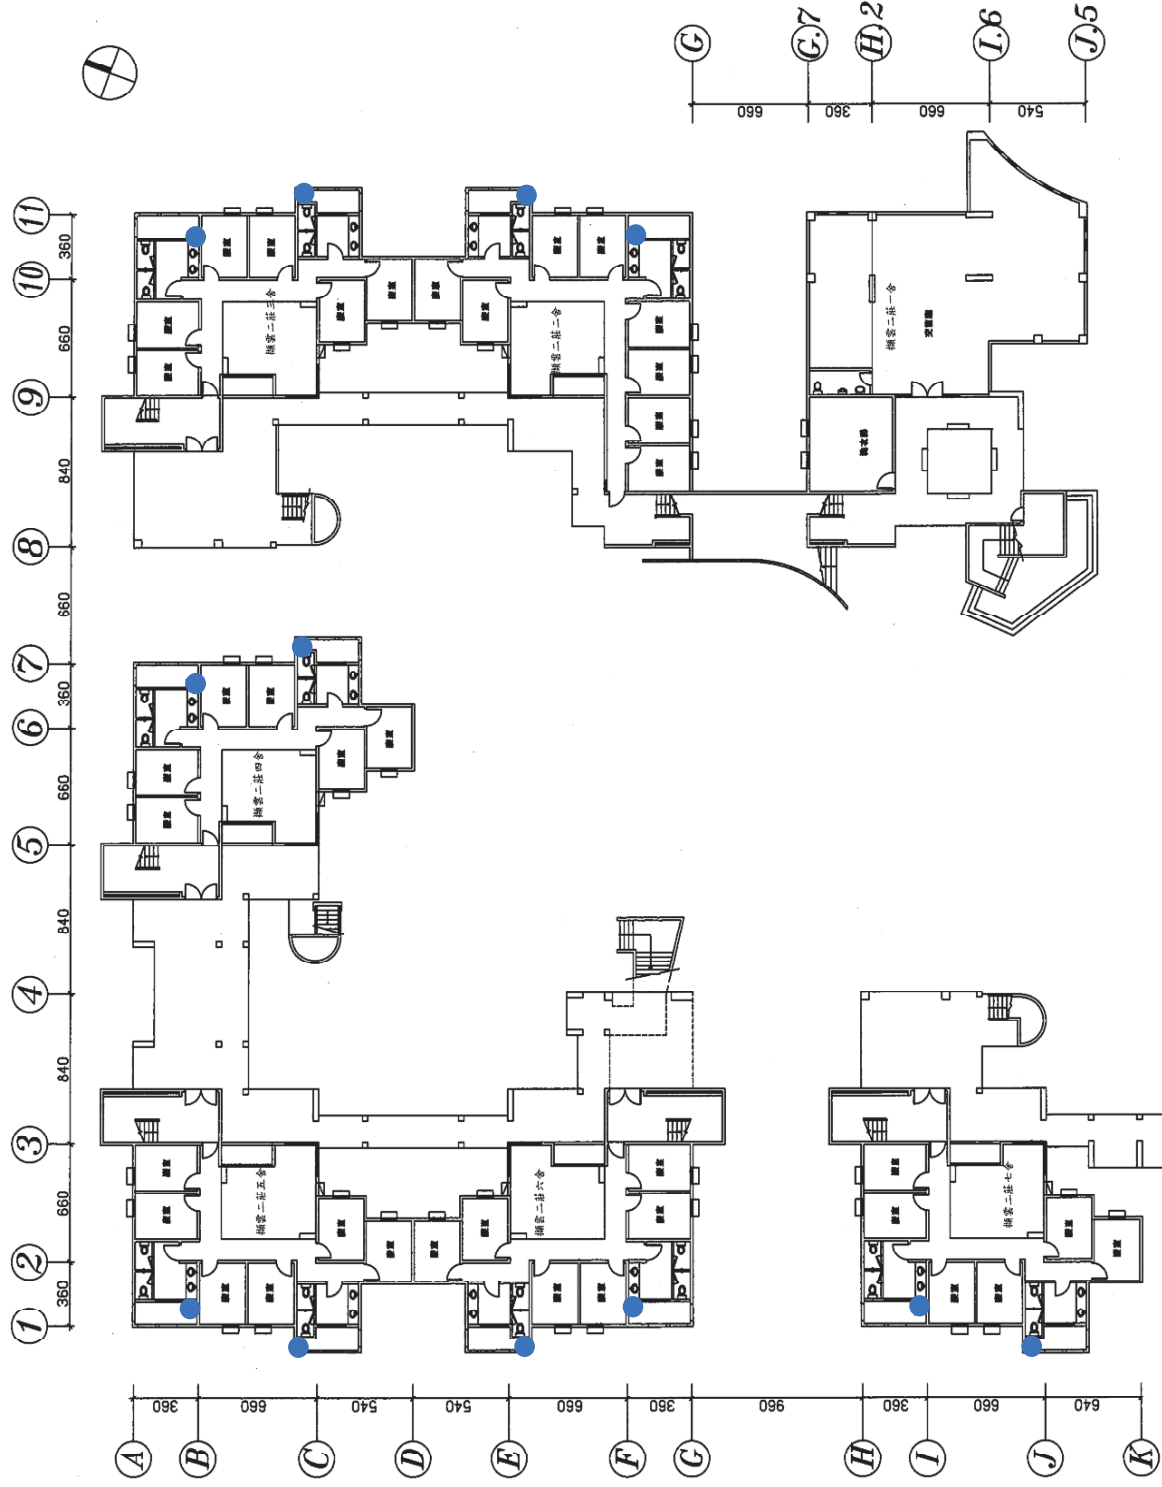


宿舍二莊壹層寢室平面圖

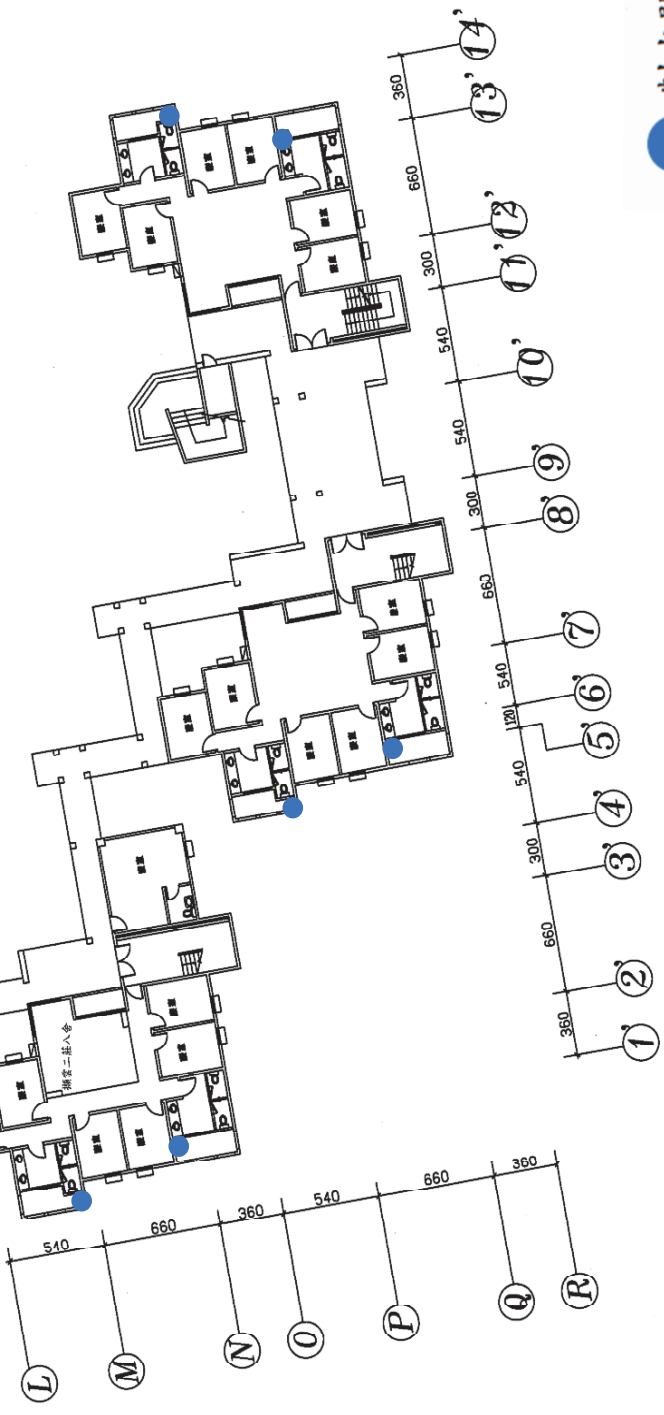


制水閥

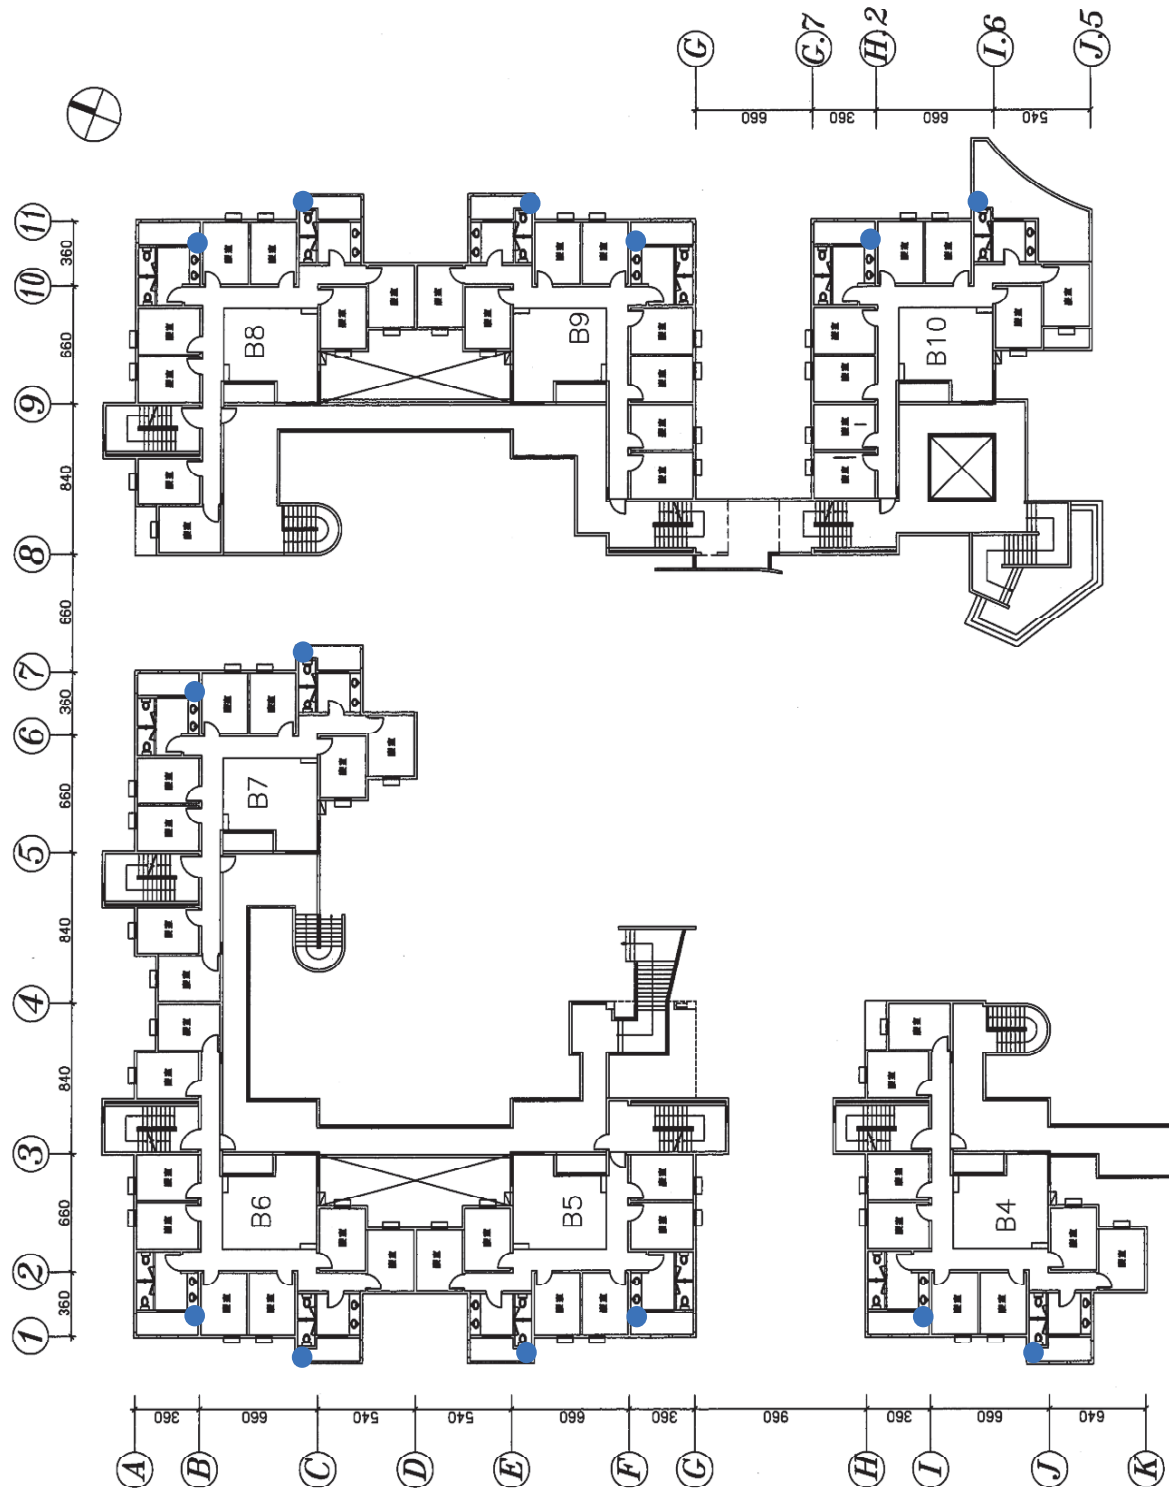


嶺雲二廿貳層寢室平面圖

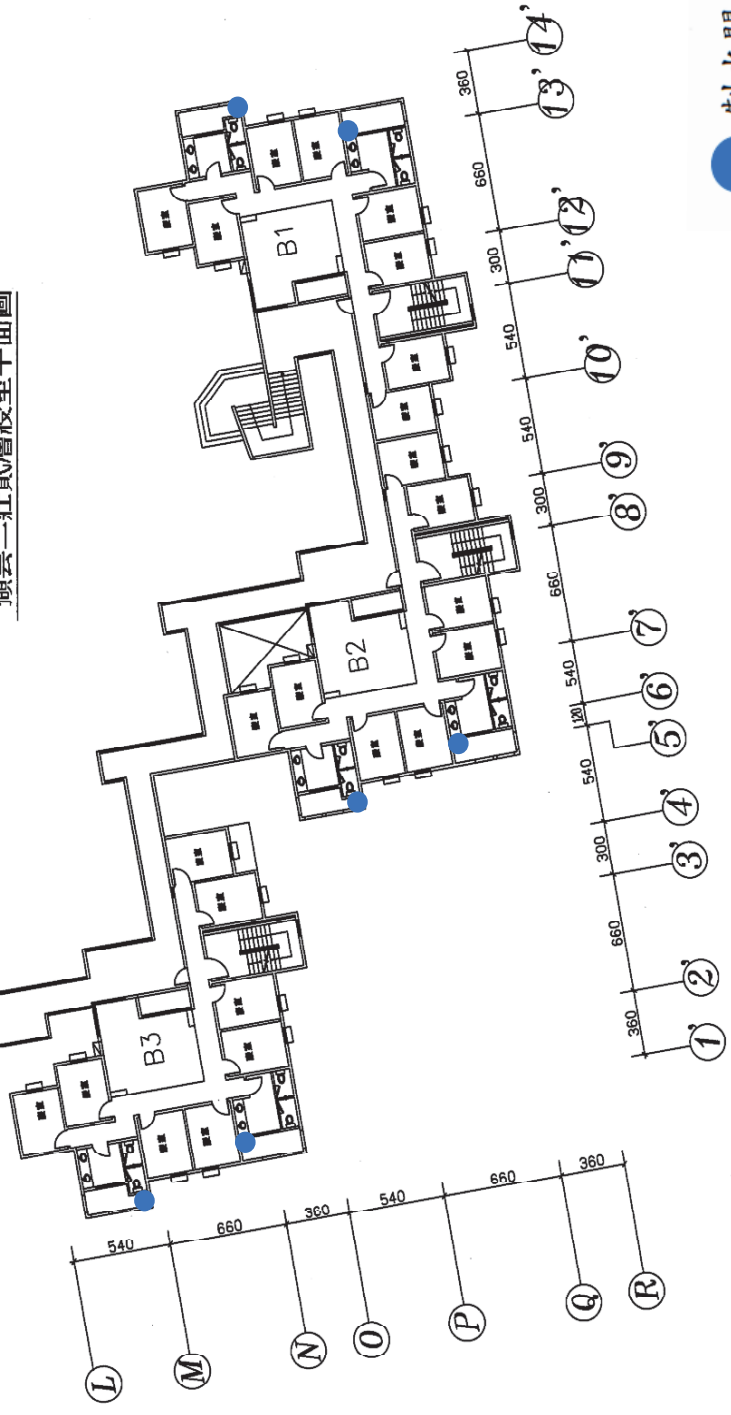


● 制水閥

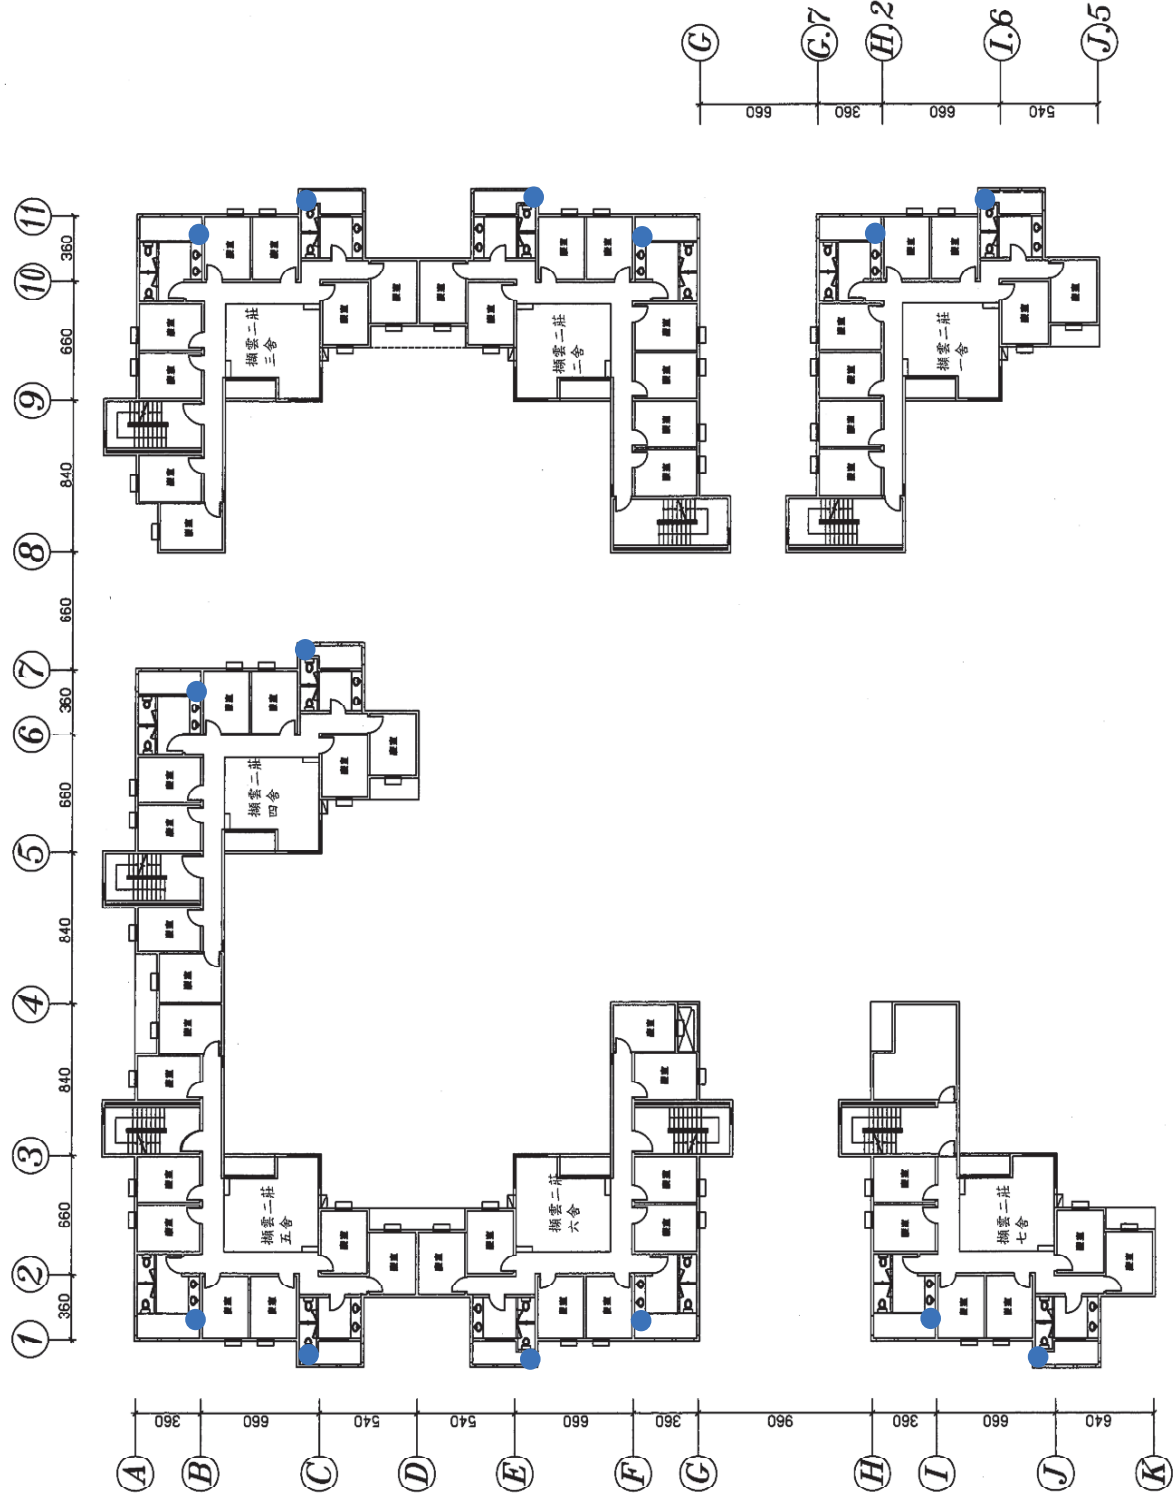

棚雲二莊三樓寢室平面圖

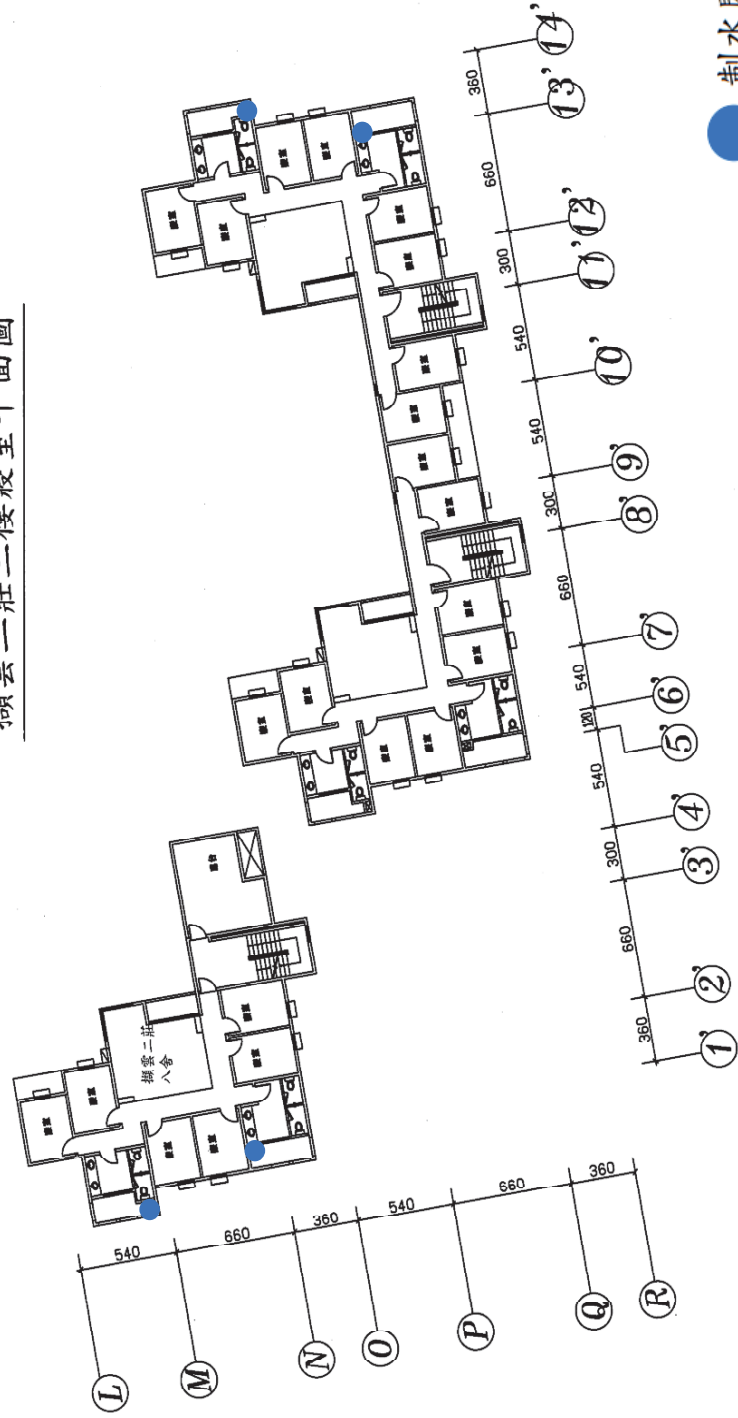

● 制水閥

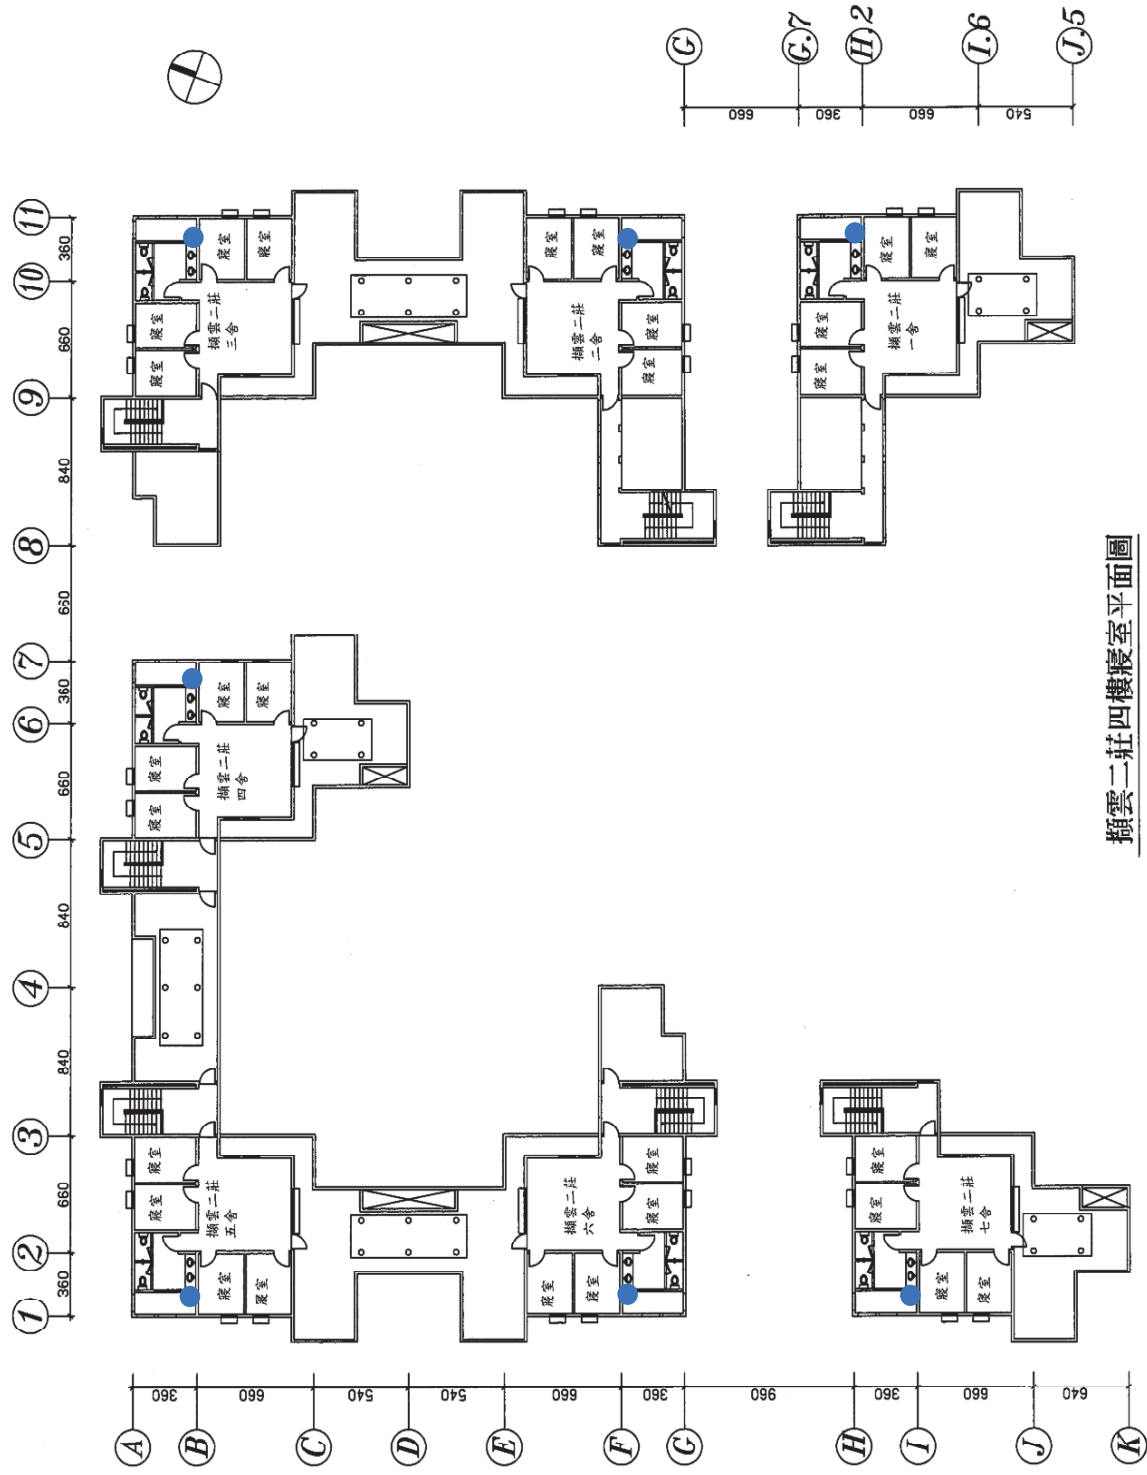

櫛雲二莊四樓寢室平面圖

